


TABLE OF GROSS INTERNAL FLOOR AREAS & USES:

	WAREHOUSE	ANCILLARY STAFF FACILITIES	ANCILLARY OFFICE	TOTAL
GROUND FLOOR	10,604 m ² 114,141 sq.ft.	277 m ² 2,981 sq.ft.	122 m ² 1,313 sq.ft.	11,003 m ² 118,436 sq.ft.
1ST FLOOR	-	111 m ² 1,195 sq.ft.	233 m ² 2,508 sq.ft.	344 m ² 3,703 sq.ft.
2ND FLOOR	-	111 m ² 1,195 sq.ft.	233 m ² 2,508 sq.ft.	344 m ² 3,703 sq.ft.
TOTAL	10,604 m ² 114,141 sq.ft.	499 m ² 5,371 sq.ft.	588 m ² 6,329 sq.ft.	11,691 m ² 125,842 sq.ft.

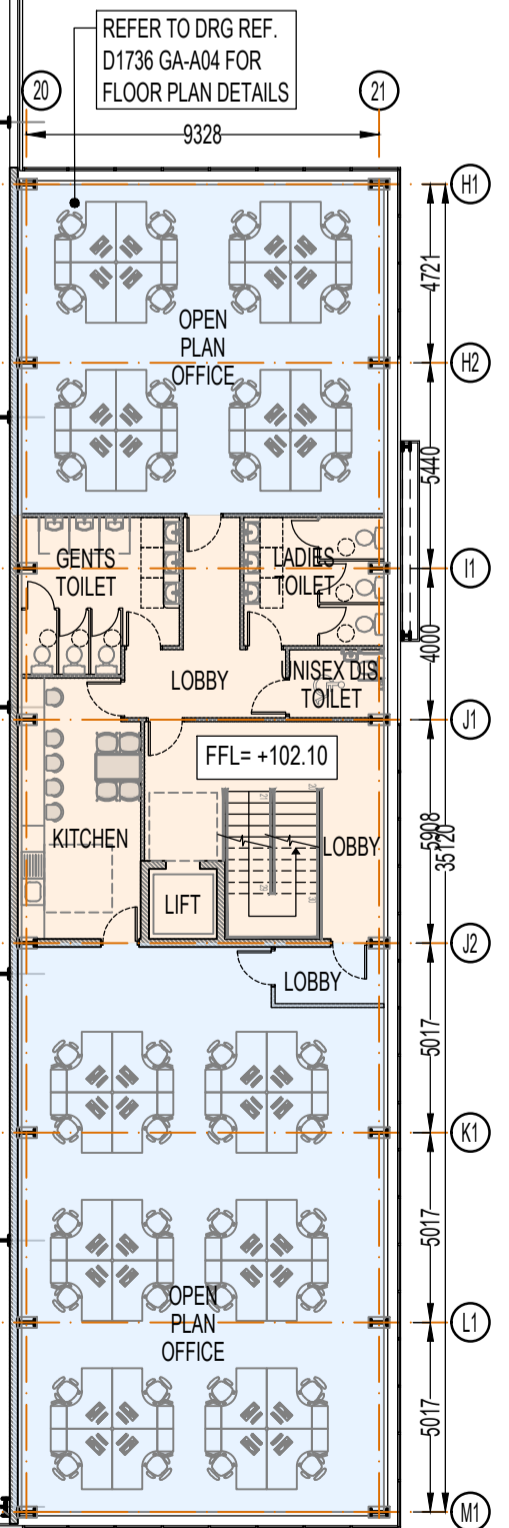

FIRST FLOOR PLAN
SCALE 1:200

PL1	20/02/2022	GS	PK	PK	ISSUED FOR PLANNING
Mark	Date	By	Chk.	App.	Revision
Drawing Status					
PLANNING					
Job Title					
WAREHOUSE DEVELOPMENT AT KINGSWOOD ROAD, CITYWEST BUSINESS PARK, Co. DUBLIN					
Drawing Title					
FIRST FLOOR PLAN					
Architect/Client					
ROCKFACE DEVELOPMENTS LTD.					
KAVANAGH BURKE CONSULTING ENGINEERS					
Tel. 01 - 450 0694		Unit F3 Calmount Park, Ballymount, Dublin 12			
Fax. 01 - 426 4340		Email: pkavanagh@kavanaghburke.ie			
Drn	GS	Checked	PK	Approved	PK
Scale	1:200 @ A1	Date		FEB 2022	
Job No.	D1736	Drawing No.	GA-A02	Rev. PL1	